

Total Area ex P. L. (Lot 386 - 4 severances) = 560.3600 ha.

INTERESTS AND NOTIFICATIONS

SUBJECT	PURPOSE	STATUTORY REFERENCE	ORIGIN	LAND BURDENED	BENEFIT TO	COMMENTS
391	NON-EXTINGUISHMENT OF NATIVE TITLE	SECTIONS 24(A) AND 238 OF THE NATIVE TITLE ACT		386		

SURVEYOR'S CERTIFICATE

I hereby certify that the control traverse, radiations and boundary dimensions shown on this plan were calculated by me or under my personal supervision from measurements made by me and recorded on a G.P.S. receiver, and that the survey complies with the guidelines pertaining to surveys under Regulation 26A of the Licenced Surveyors (guidance of Surveyors) Regulations 1961

Licensed Surveyor Date.....

VER.	AMENDMENT	AUTHORISED BY	DATE




LOT	FORMER TENURE	ON PLAN/DIA	TITLE
386	PT LOC 179	DP 220605	C. L. 345/1967

LOT 386 TO BE ACQUIRED FOR PUBLIC PURPOSES (ROAD AND ROAD WIDENINGS)

DIMENSIONS DERIVED FROM GPS OBSERVATIONS BOUNDARIES COMPLETELY UNMARKED BUT RELATED TO SSM'S


TYPE CROWN PURPOSE ACQUISITION	FORMER TENURE SEE TABLE	SCALE 1 : 5000 @ A2 ALL DISTANCES ARE IN METRES 	LODGED DATE FEE PAID ASSESS No.	TYPE OF VALIDATION FULL AUDIT LEGAL COMPONENT DOCKET CERTIFIED CORRECT I & C F & S	IN ORDER FOR DEALINGS SUBJECT TO	 Western Australian Land Information Authority
	PLAN OF ROAD AND ROAD WIDENINGS (LOT 386)					
DISTRICT LYNDON TOWNSITE FILE 00952-1982/02 LOCALITY LOCAL AUTHORITY SHIRE OF CARNARVON	FIELD BOOK	Licensed Surveyor Date SURVEY FIRM	DATE	DATE	DATE	DATE

FOR HEADING SEE SHEET 1
FOR INTERESTS AND NOTIFICATIONS SEE SHEET 1

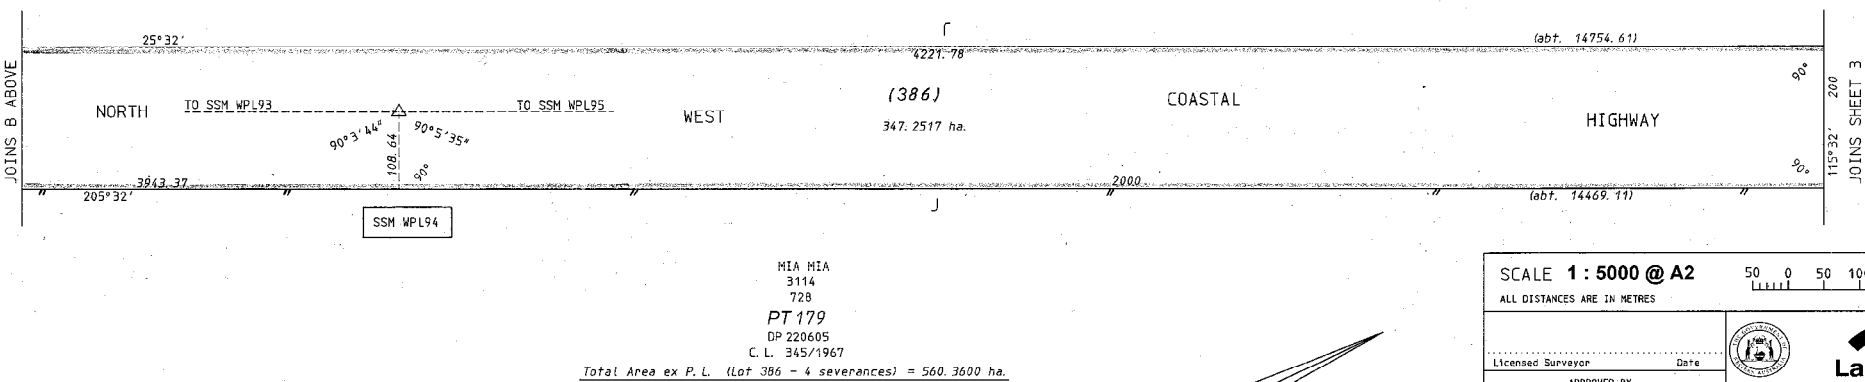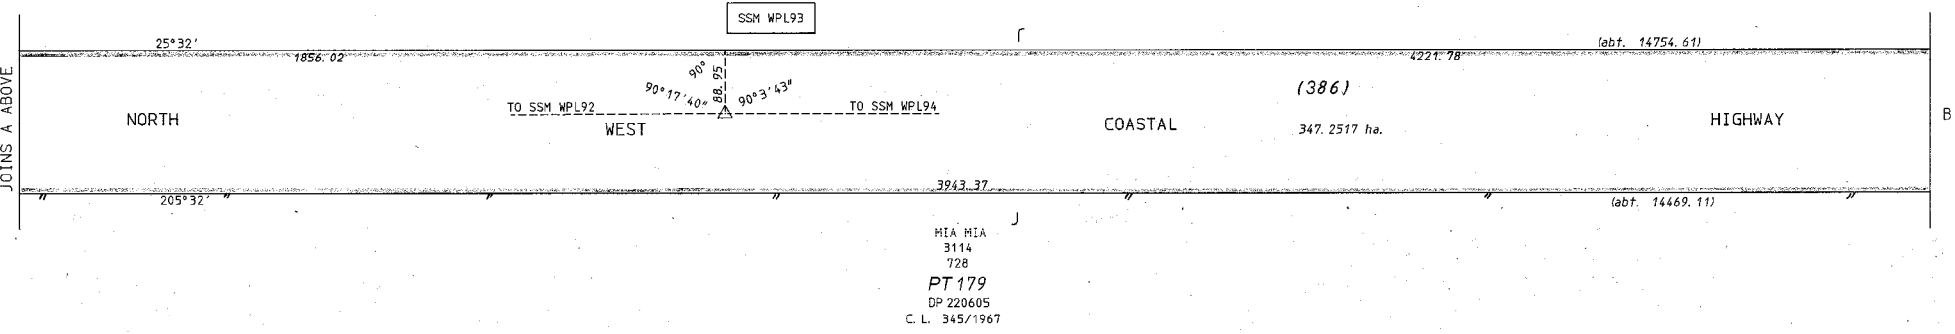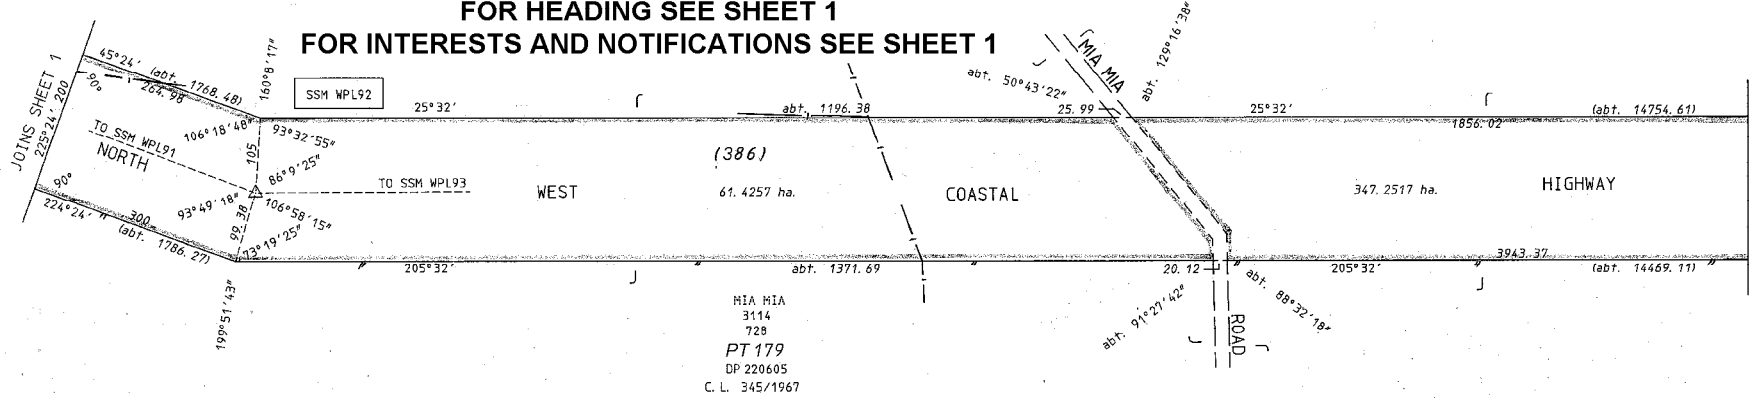

Total Area ex P.L. (Lot 386 - 4 severances) = 560.3600 ha.


SCALE 1 : 5000 @ A2
ALL DISTANCES ARE IN METRES

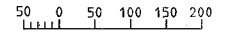


Licensed Surveyor Date
APPROVED BY
WESTERN AUSTRALIAN
PLANNING COMMISSION
FILE
EXEMPT FROM SECTION 27(5) L.A.A. 1997
Delegated Under S.16 P & D Act 2005
DATE




DEPOSITED PLAN
EXAMPLE 71.2
SHEET 2 OF 4
VERSION 1

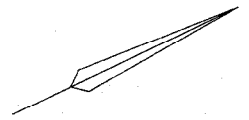


FOR HEADING SEE SHEET 1
FOR INTERESTS AND NOTIFICATIONS SEE SHEET 1

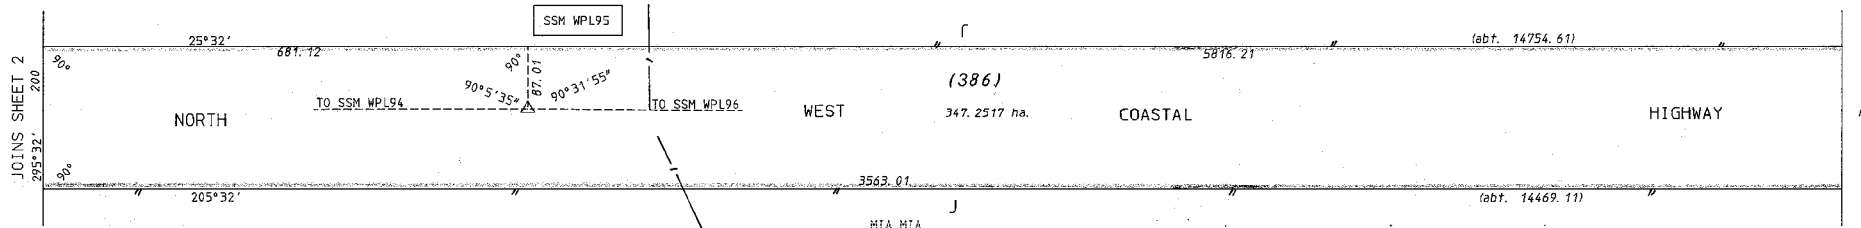

MIA MIA
3114
728
PT 179
DP 220605
C. L. 345/167

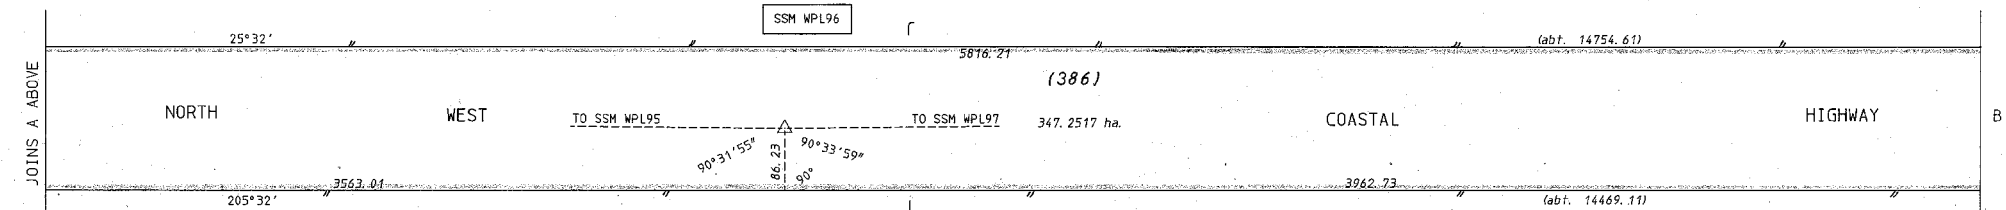

MIA MIA
3114
728
PT 179
DP 220605
C. L. 345/167

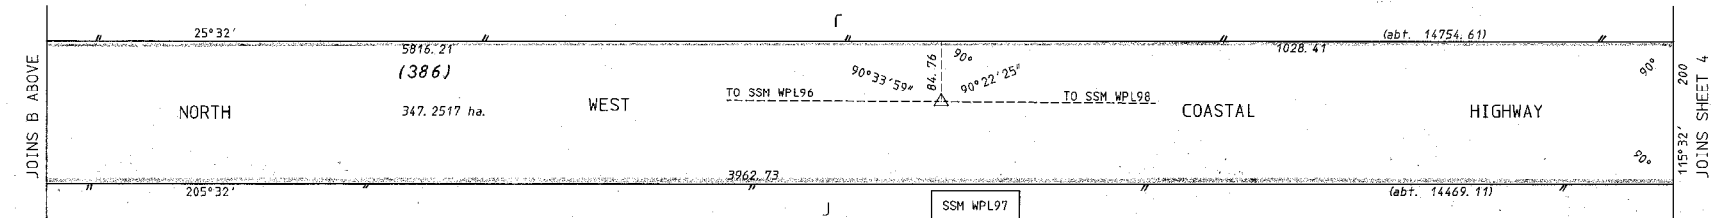

MIA MIA
3114
728
PT 179
DP 220605
C. L. 345/1967

Total Area ex P. L. (Lot 386 - 4 severances) = 560.3600 ha.


SCALE 1 : 5000 @ A2 50 0 50 100 150 200
ALL DISTANCES ARE IN METRES

APPROVED BY
WESTERN AUSTRALIAN
PLANNING COMMISSION

DEPOSITED PLAN
EXAMPLE 71.3
SHEET 3 OF 4
VERSION 1

EXEMPT FROM SECTION 27(5) L.A.A. 1987
Delegated Under S.16 P & D Act 2005


FOR HEADING SEE SHEET 1
FOR INTERESTS AND NOTIFICATIONS SEE SHEET 1

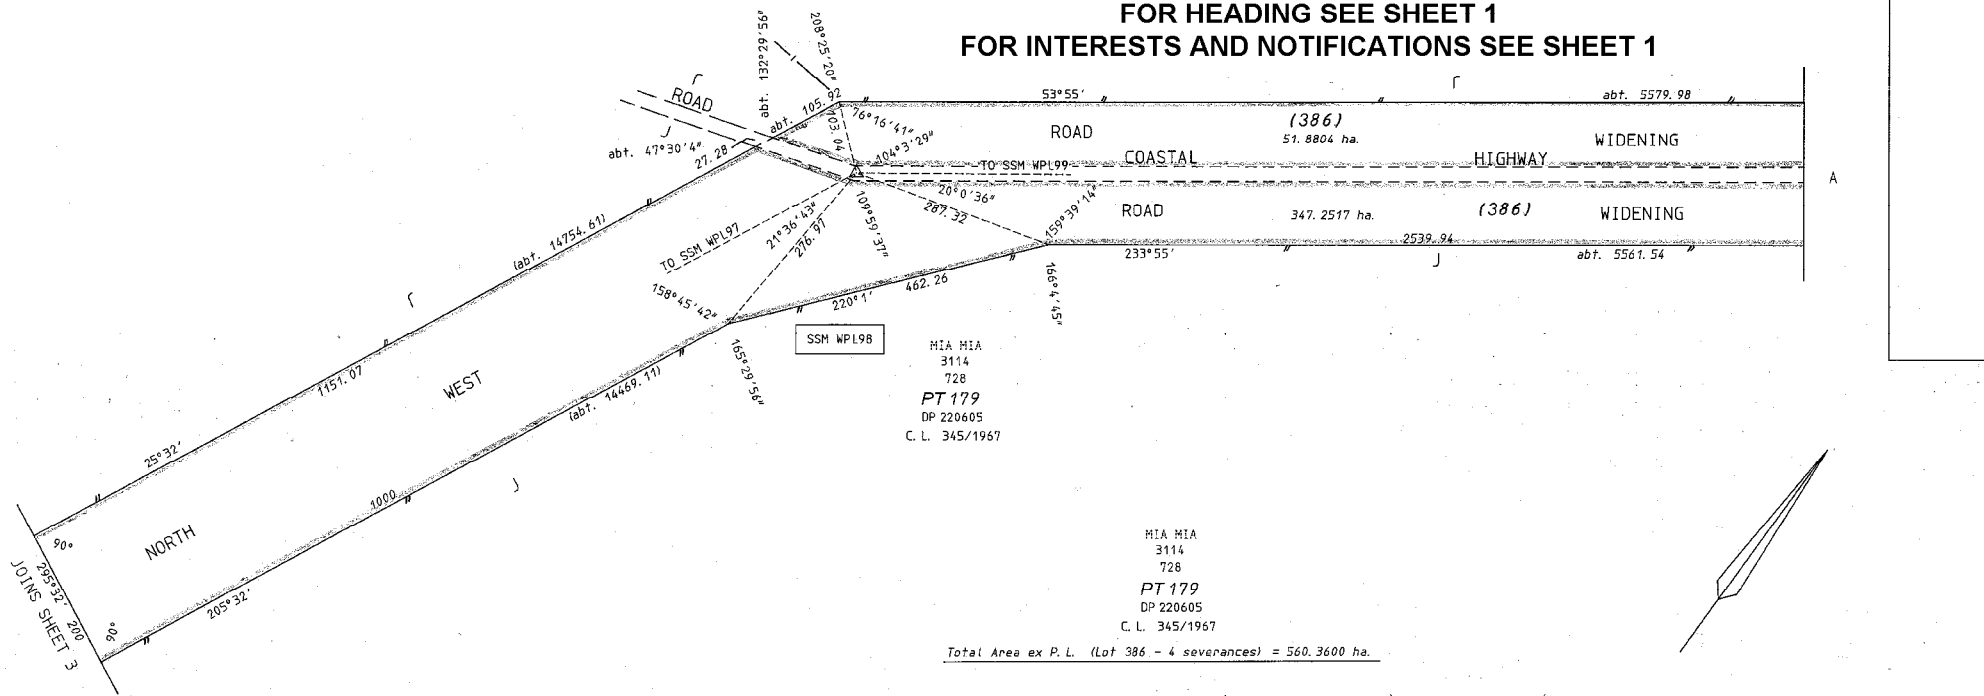

MIA MIA
3114
728
PT 179
DP 220605
C. L. 345/1967


MIA MIA
3114
728
PT 179
DP 220605
C. L. 345/1967

Total Area ex P. L. (Lot 386 - 4 severances) = 560.3600 ha.

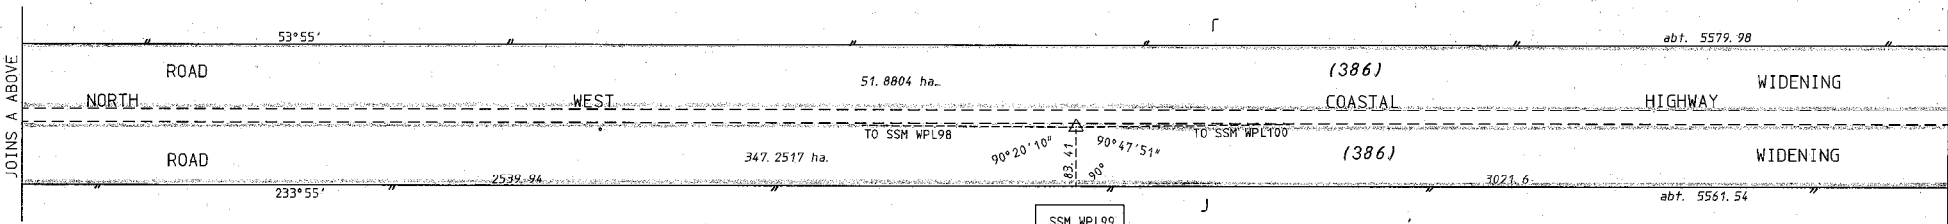

MIA MIA
3114
728
179
EP MISC 20605
C. L. 345/1967

WINNING
3114
1030
PT 174
DP 220553

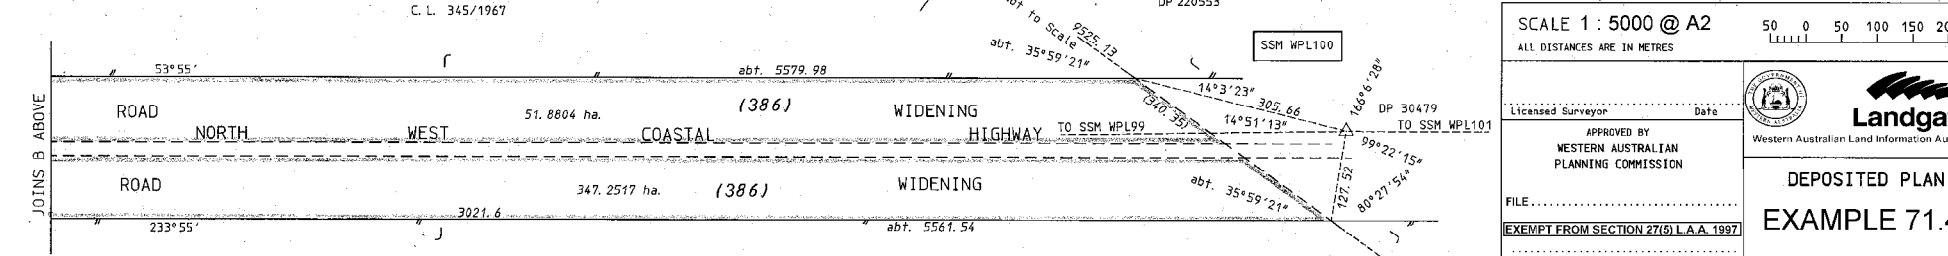

SCALE 1 : 5000 @ A2	
ALL DISTANCES ARE IN METRES	
Licensed Surveyor	Date
APPROVED BY WESTERN AUSTRALIAN PLANNING COMMISSION	
FILE	EXAMPLE 71.4
EXEMPT FROM SECTION 27(5) L.A.A. 1997	
Delegated Under S.16 P & D Act 2005	
DATE	VERSION 1

Landgate
Western Australian Land Information Authority