


VER.	AMENDMENT	AUTHORISED BY	DATE

FOR INTEREST PURPOSES ONLY
 HEIGHT OF EASEMENT IS 3.75 METRES ABOVE FLOOR LEVEL

Area of Easement = 5516m³

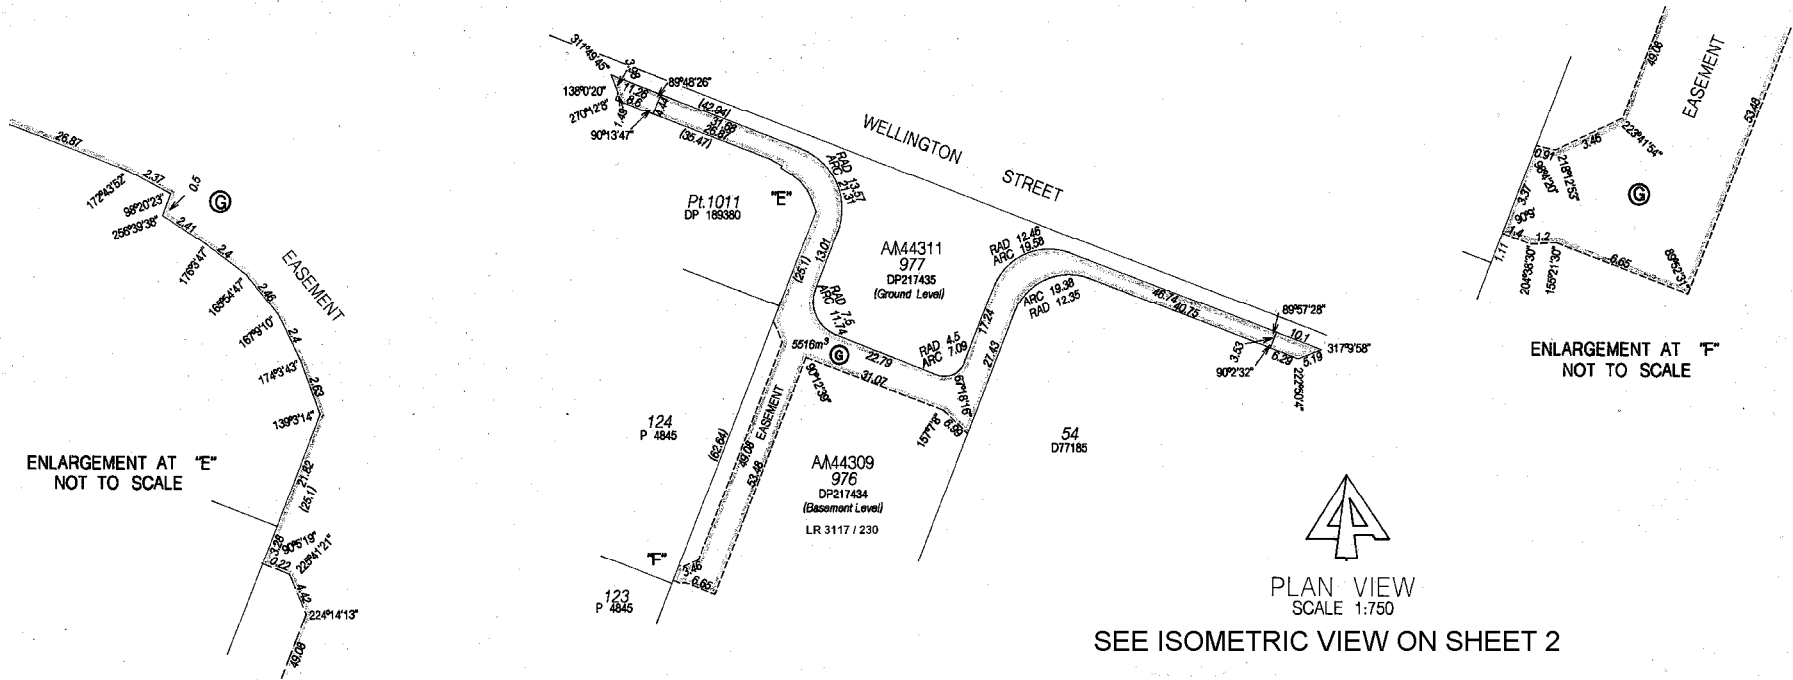

INITIAL INTERESTS


SUBJECT	PURPOSE	STATUTORY REFERENCE	ORIGIN	LAND BURDENED	BENEFIT TO	COMMENTS
Ⓔ	EASEMENT	SECTION 44 OF THE LAA	DOC	LOT 976	COMMONWEALTH BANK OF AUSTRALIA	

TYPE PURPOSE CROWN INTEREST		FORMER TENURE OIL	SCALE: 1:750 @ A2 ALL DISTANCES ARE IN METRES 0 10 20 30 40	LOGGED DATE	TYPE OF VALIDATION FULL AUDIT LEGAL COMPONENT CERTIFIED CONNECT Manager Industry Services		IN ORDER FOR DEALINGS SUBJECT TO		 Landgate Western Australian Land Information Authority DEPOSITED PLAN EXAMPLE 84.1 SHEET 1 OF 2 VERSION 1
PLAN OF EASEMENT AND / OR OTHER INTERESTS OVER LOT 976 ON DP 217434			INDEX	SUBJECT TO SURVEY NOT FOR ALIENATION PURPOSES		FOR AUTHORIZED LAND OFFICER		APPROVED DATE	
DISTRICT FILE LOCAL AUTHORITY	SWAN 00759-1996/01 CITY OF PERTH	TOWNSITE LOCALITY	PERTH PERTH	REFERENCE FILE 759/1996 page 42	SURVEY FIRM LANDGATE		AUTHORIZED LAND OFFICER		DATE



FOR HEADING SEE SHEET 1

FOR INTEREST PURPOSES ONLY
HEIGHT OF EASEMENT IS 3.75 METRES ABOVE FLOOR LEVEL

Area of Easement = 5516m³

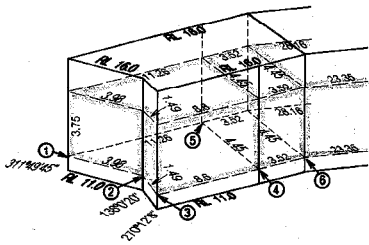


ENLARGEMENT AT "A"
NOT TO SCALE

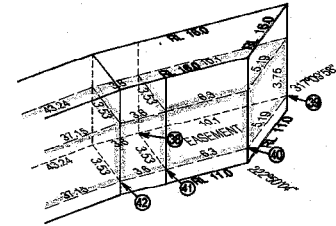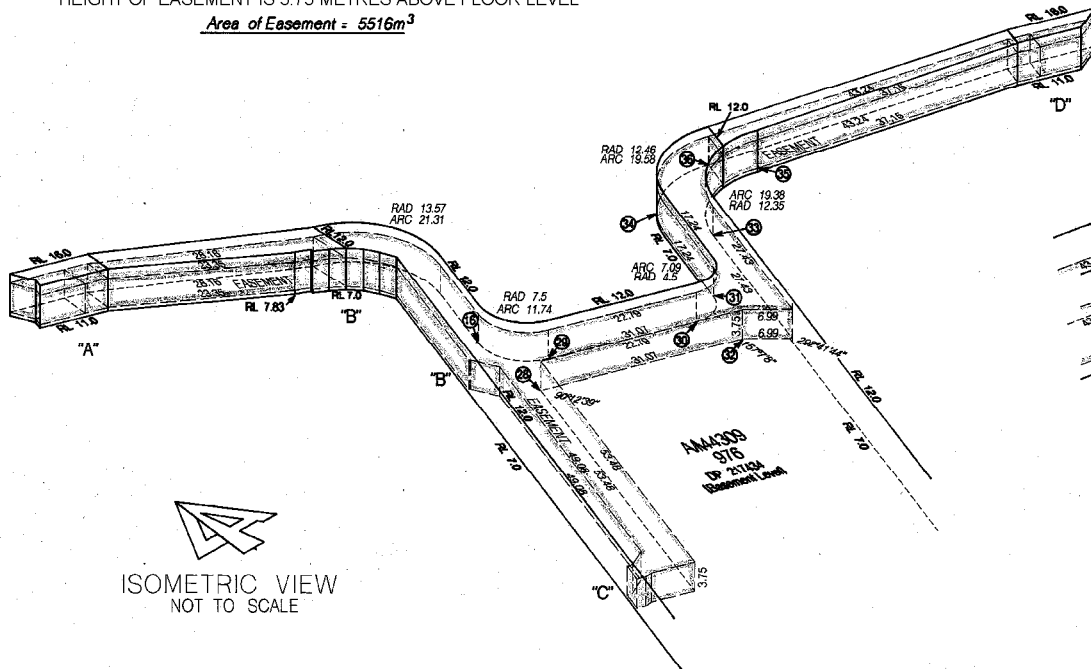


ENLARGEMENT AT "D"
NOT TO SCALE

ISOMETRIC VIEW
NOT TO SCALE

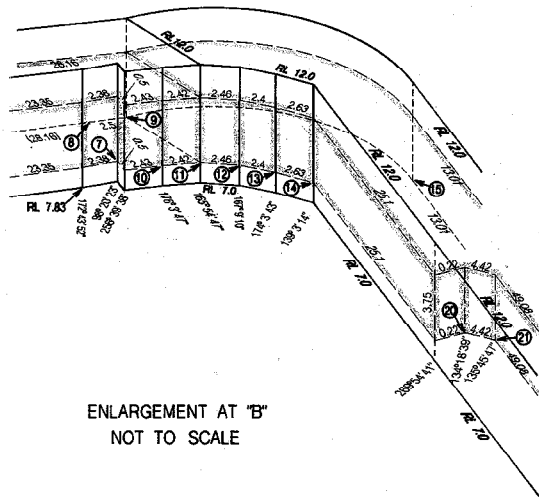

ENLARGEMENT AT "B"
NOT TO SCALE

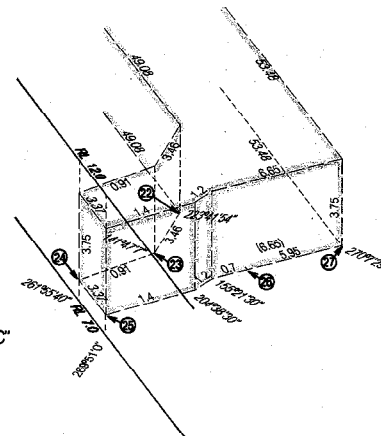

ENLARGEMENT AT "C"
NOT TO SCALE

FLOOR LEVEL RL's

POINT	RL	POINT	RL
1	11.276	23	7.668
2	11.261	24	7.823
3	11.308	25	7.827
4	11.122	26	7.289
5	11.117	27	7.366
6	10.918	28	7.369
7	7.706	29	7.393
8	7.792	30	7.314
9	7.622	31	7.390
10	7.561	32	7.333
11	7.492	33	7.344
12	7.481	34	7.346
13	7.471	35	7.452
14	7.457	36	7.320
15	7.443	38	11.318
16	7.284	39	11.595
20	7.291	40	11.529
21	7.317	41	11.389
22	7.294	42	11.174

RL's FROM FB 88578 pages 1 - 4 & DP 217434
GROUND LEVEL IS RL 16.00
LEVEL DATUM IS A.H.D.

SCALE:
ALL DISTANCES
ARE IN METRES

NOT TO SCALE



DEPOSITED PLAN
EXAMPLE 84.2

SHEET 2 OF 2
VERSION 1