

Plan Information

| | |
|--------------|--------------------|
| Tenure Type | Freehold Strata |
| Plan Type | Survey-Strata Plan |
| Plan Purpose | Subdivision |

Plan Heading

Lot 26 on Plan 2007

Strata Scheme Details

| | |
|-----------------------------|-------------------------------------|
| Scheme Name | 11 WELLINGTON STREET MOSMAN PARK WA |
| Lodgement of scheme by-laws | No |

Parcel Address

11 WELLINGTON STREET, MOSMAN PARK

Locality and Local Government

| | |
|------------------|---------------------|
| Locality | MOSMAN PARK |
| Local Government | TOWN OF MOSMAN PARK |

Planning Approval

| | |
|--------------------|--------|
| Planning Authority | WAPC |
| Reference | 679-05 |

Roads

| | |
|---|-----------------|
| Private Road or Private Right of Way Acquired | N/A |
| Road Closure Action | N/A |
| New Road or Road Extension Created | Yes |
| Road Name Approval Exemption | N/A |
| Road Name | Locality |
| KAMMAN LANE | MOSMAN PARK |

Survey Details

| | |
|---------------------------------|---------------------|
| Survey Method | Conventional Survey |
| Field Records | 96893 |
| Declared as Special Survey Area | No |

Survey Certificate - Regulation 54

I hereby certify that this plan is accurate and is a correct representation of the:
(a) * survey; and/or
(b) * calculations and measurements;
[* delete if inapplicable]
undertaken for the purposes of this plan and that it complies with the relevant written law(s) in relation to which it is lodged.

| | |
|-------------------|------|
| Licensed Surveyor | Date |
|-------------------|------|

Survey Organisation

| | |
|-----------|---|
| Name | LANDGATE |
| Address | MIDLAND 6056 |
| Phone | 9273 7373 |
| Fax | 9273 7666 |
| Email | PlanReformProjectEnquiries@landgate.wa.gov.au |
| Reference | Example 38 |

Former Tenure

| New Lot / Land | Parent Plan Number | Parent Lot Number | Title Reference | Parent Subject Land Description |
|----------------|--------------------|-------------------|-----------------|---------------------------------|
| 1-2 | P2007 | LOT 26 | 1167-41 | |

New Interests

| Subject | Purpose | Statutory Reference | Origin | Land Burdened | Benefit To | Comments |
|---------|--|---------------------------|-----------|---------------|---------------------|----------|
| (D) | EASEMENT (Transmission of Electricity by Underground Cable) | SEC. 136C OF THE TLA 1893 | THIS PLAN | LOT 2 | Lots on this plan 1 | |
| (B) | EASEMENT (Gas Supply) | SEC. 136C OF THE TLA 1893 | THIS PLAN | LOT 2 | Lots on this plan 1 | |
| (C) | EASEMENT (Sewerage) | SEC. 136C OF THE TLA 1893 | THIS PLAN | LOT 2 | Lots on this plan 1 | |
| (E) | EASEMENT (Transmission of Television Signals by Underground Cable) | SEC. 136C OF THE TLA 1893 | THIS PLAN | LOT 2 | Lots on this plan 1 | |
| (A) | EASEMENT (Water Supply) | SEC. 136C OF THE TLA 1893 | THIS PLAN | LOT 2 | Lots on this plan 1 | |




ADDITIONAL SHEETS
ENDORSEMENT SHEET

SHEET
1 OF **2** SHEETS

VERSION NUMBER
1

SURVEY-STRATA PLAN
EXAMPLE 38

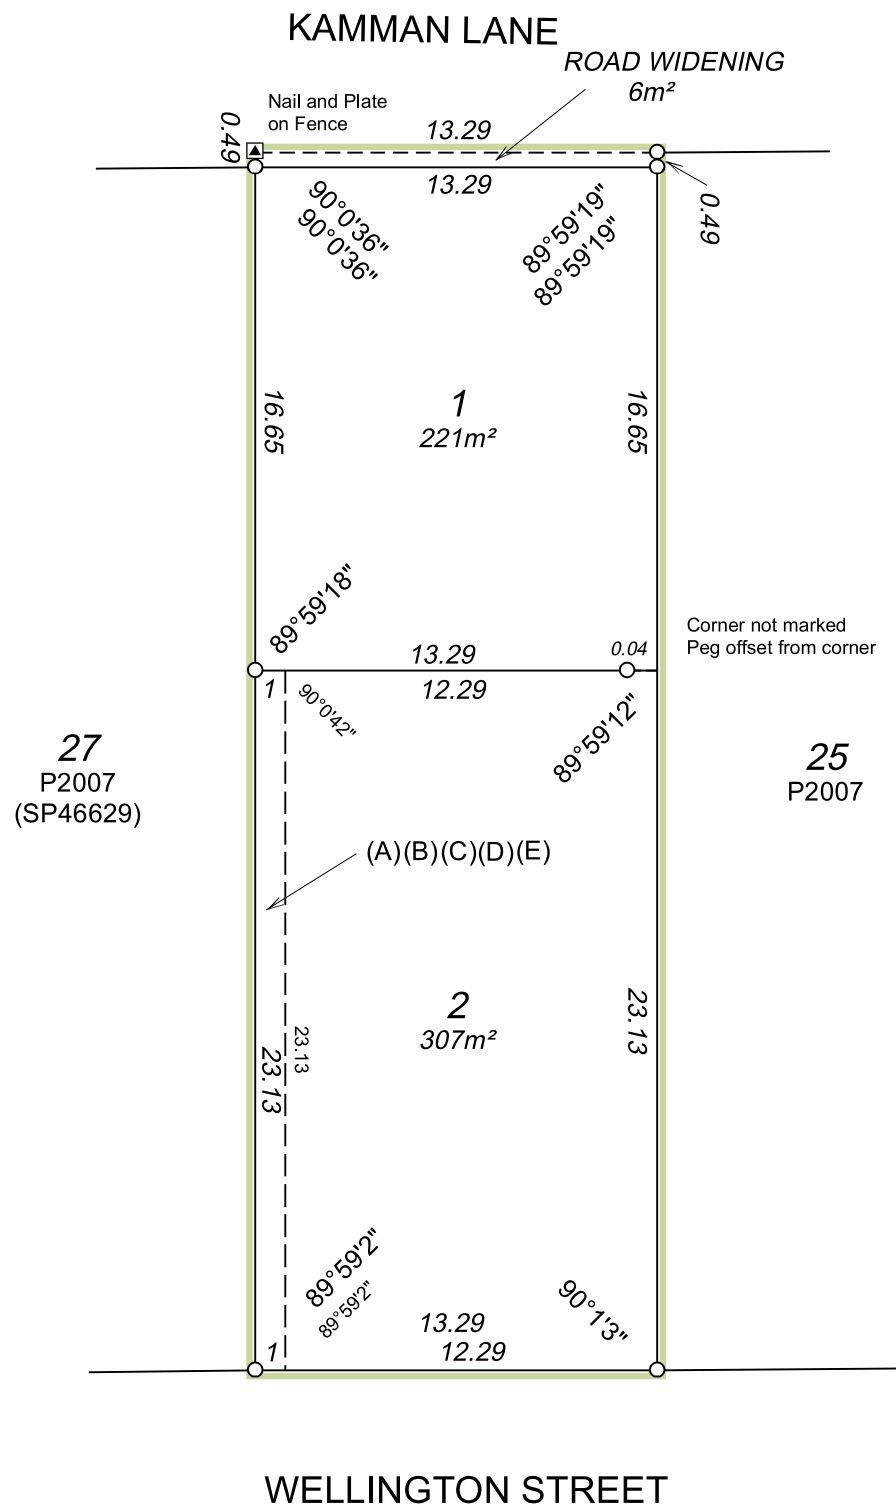

SCALE 1:250 @ A3

2 0 10

ALL DISTANCES ARE IN METRES



ADDITIONAL SHEETS
ENDORSEMENT SHEET

SHEET 2 OF 2 SHEETS

VERSION NUMBER 1

SURVEY-STRATA PLAN
EXAMPLE 38