


VER.	AMENDMENT	AUTHORISED BY	DATE
2	As per Surveyor's request	ABC	
3	Add Detail to Enlargement B	ABC	

----- GPS TRAVERSE OF PIPE CENTRELINE


SURVEY DIMENSIONS DERIVED FROM GPS OBSERVATIONS AND ARE REDUCED TO MEAN GROUND LEVEL  
 CALCULATED DIMENSIONS DERIVED FROM THE SPATIAL CADASTRAL DATABASE AS AT JULY 2001  
 CALCULATIONS HAVE BEEN MADE ON GDA94 AND DISTANCES REDUCED TO MEAN GROUND LEVEL

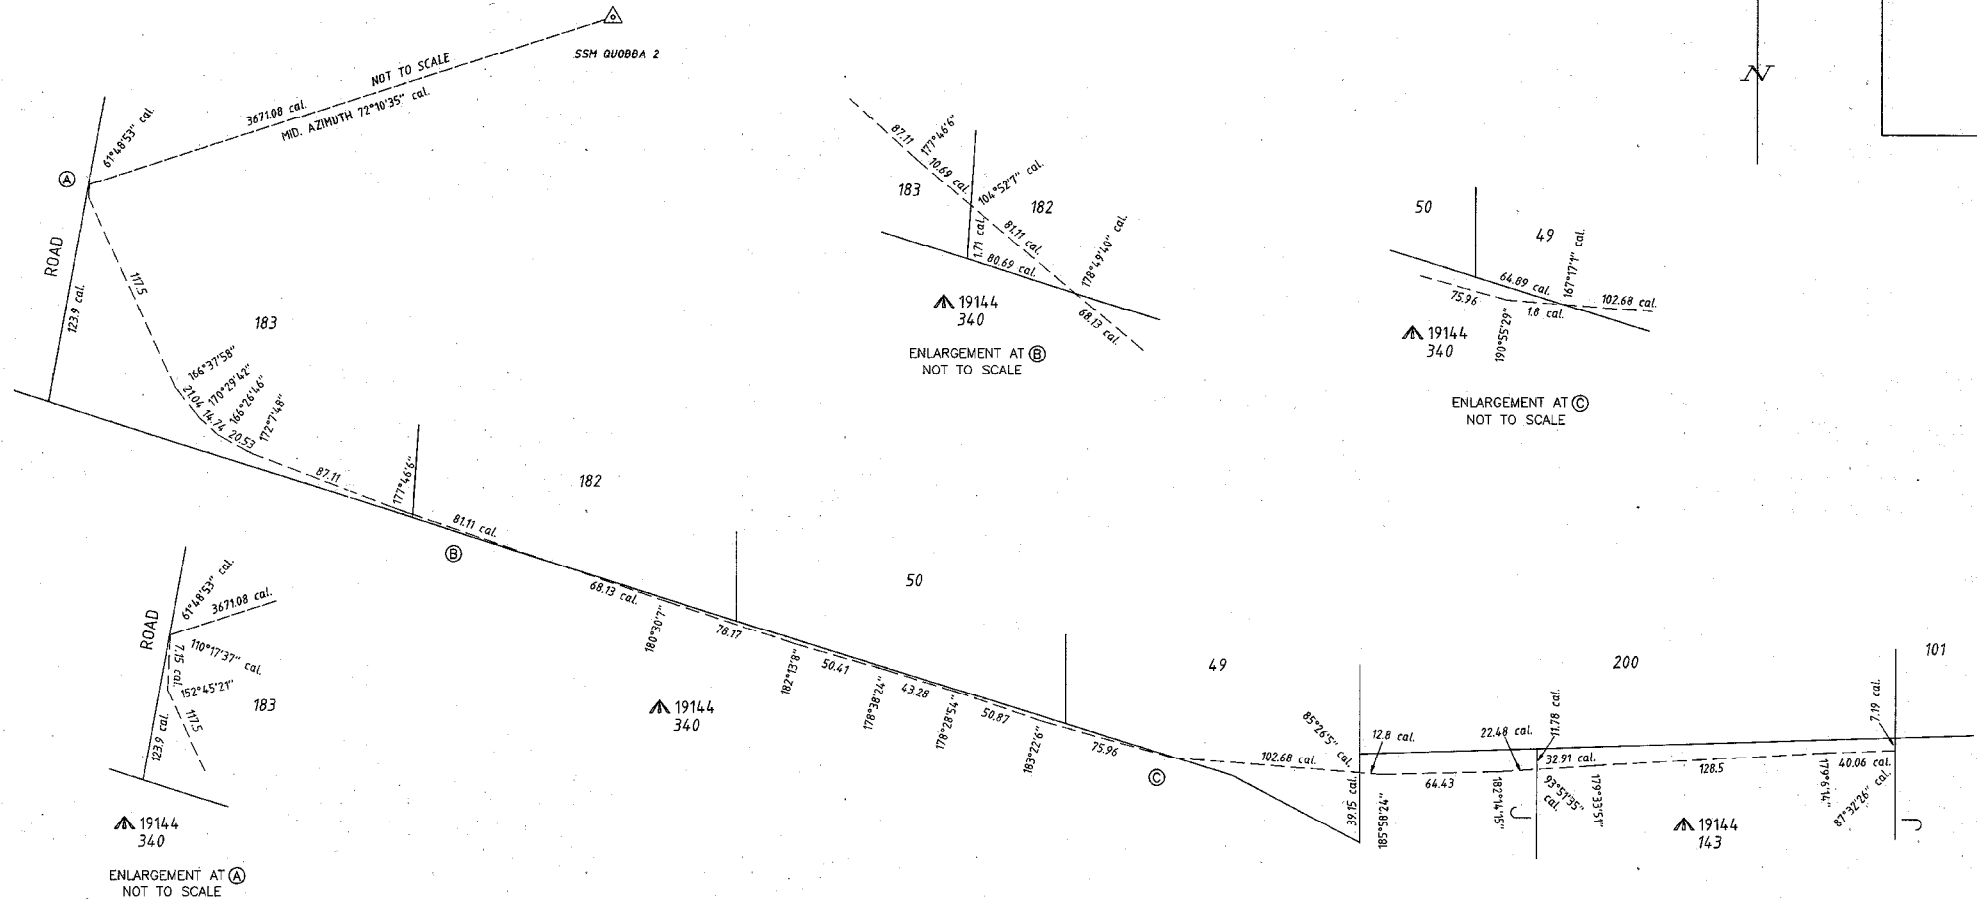

SURVEYED UNDER REGULATION 26A OF THE LICENSED SURVEYORS (GUIDANCE OF SURVEYORS) REGULATIONS 1961

<b>TYPE</b> CROWN <b>PURPOSE</b> STATUTORY <b>PLAN OF</b> <p style="text-align: center;"><b>CARNARVON IRRIGATION PIPELINE</b></p>		<b>FORMER TENURE</b> ON INDEX AN 54 (10) 2.2 AN 54 (10) 3.2	<b>SCALE:</b> 1:2000 @ A2 ALL DISTANCES ARE IN METRES 	<b>LOGGED</b> DATE ..... PER PAID ..... ADDRESS No. ....	<b>TYPE OF VALIDATION</b> FULL AUDIT ..... LEGAL EQUIPMENT ..... DOCKET ..... CERTIFIED CORRECT ..... I.S.C. .... F.R.C. ....	<b>IN ORDER FOR DEALINGS</b> SUBJECT TO ..... FOR INSPECTOR OF PLANS & SURVEYS / AUTHORISED LAND OFFICER ..... APPROVED (REG 26A) ..... INSPECTOR OF PLANS & SURVEYS / AUTHORISED LAND OFFICER .....	 Western Australian Land Information Authority <b>DEPOSITED PLAN</b> <p style="text-align: center;"><b>EXAMPLE 74.1</b></p>
<b>DISTRICT</b> GASCOYNE <b>FILE</b> ..... <b>LOCAL AUTHORITY</b> SHIRE OF CARNARVON	<b>TOWNSITE LOCALITY</b> CARNARVON	<b>FIELD BOOK</b> SSA-YESA/NO	<b>SURVEYOR'S CERTIFICATE - Reg 54</b> I hereby certify that this plan is a correct representation of the survey of the above parcels and (if applicable) in accordance with the Act and the regulations for the purposes of this plan and that it complies with the relevant written law(s) in force at the date of lodgement.	<b>SURVEYOR'S CERTIFICATE - Compiled</b> I hereby certify that this compiled plan (a) is a correct and true representation of the survey of the above parcels and (b) is in accordance with the Act and the regulations for the purposes of this plan and that it complies with the relevant written law(s) in force at the date of lodgement.	<b>APPROVED BY</b> WESTERN AUSTRALIAN PLANNING COMMISSION FILE ..... Delegated Under S.16 P & D Act 2005 DATE .....	DATE ..... DATE .....	<b>SHEET</b> 1 <b>OF</b> 4 <b>VERSION</b> 3

FOR HEADING SEE SHEET 1

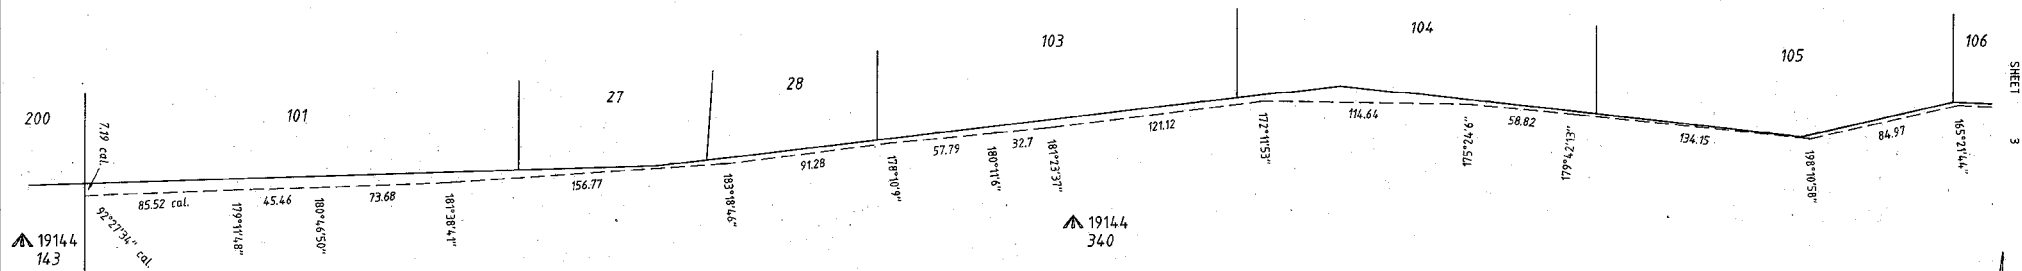

▲ 19144  
143

▲ 19144  
340

SHEET  
3



SCALE: 1 : 2000 @ A2  
ALL DISTANCES ARE IN METRES

20 0 20 40 60 80 100

APPROVED BY WESTERN AUSTRALIAN PLANNING COMMISSION	DATE
FILE	
DATE	

Delegated Under S. 16 P & D Act 2005


**Landgate**  
Western Australian Land Information Authority

**DEPOSITED PLAN**

**EXAMPLE 74.2**


SHEET 2 OF 4  
VERSION 3

FOR HEADING SEE SHEET 1

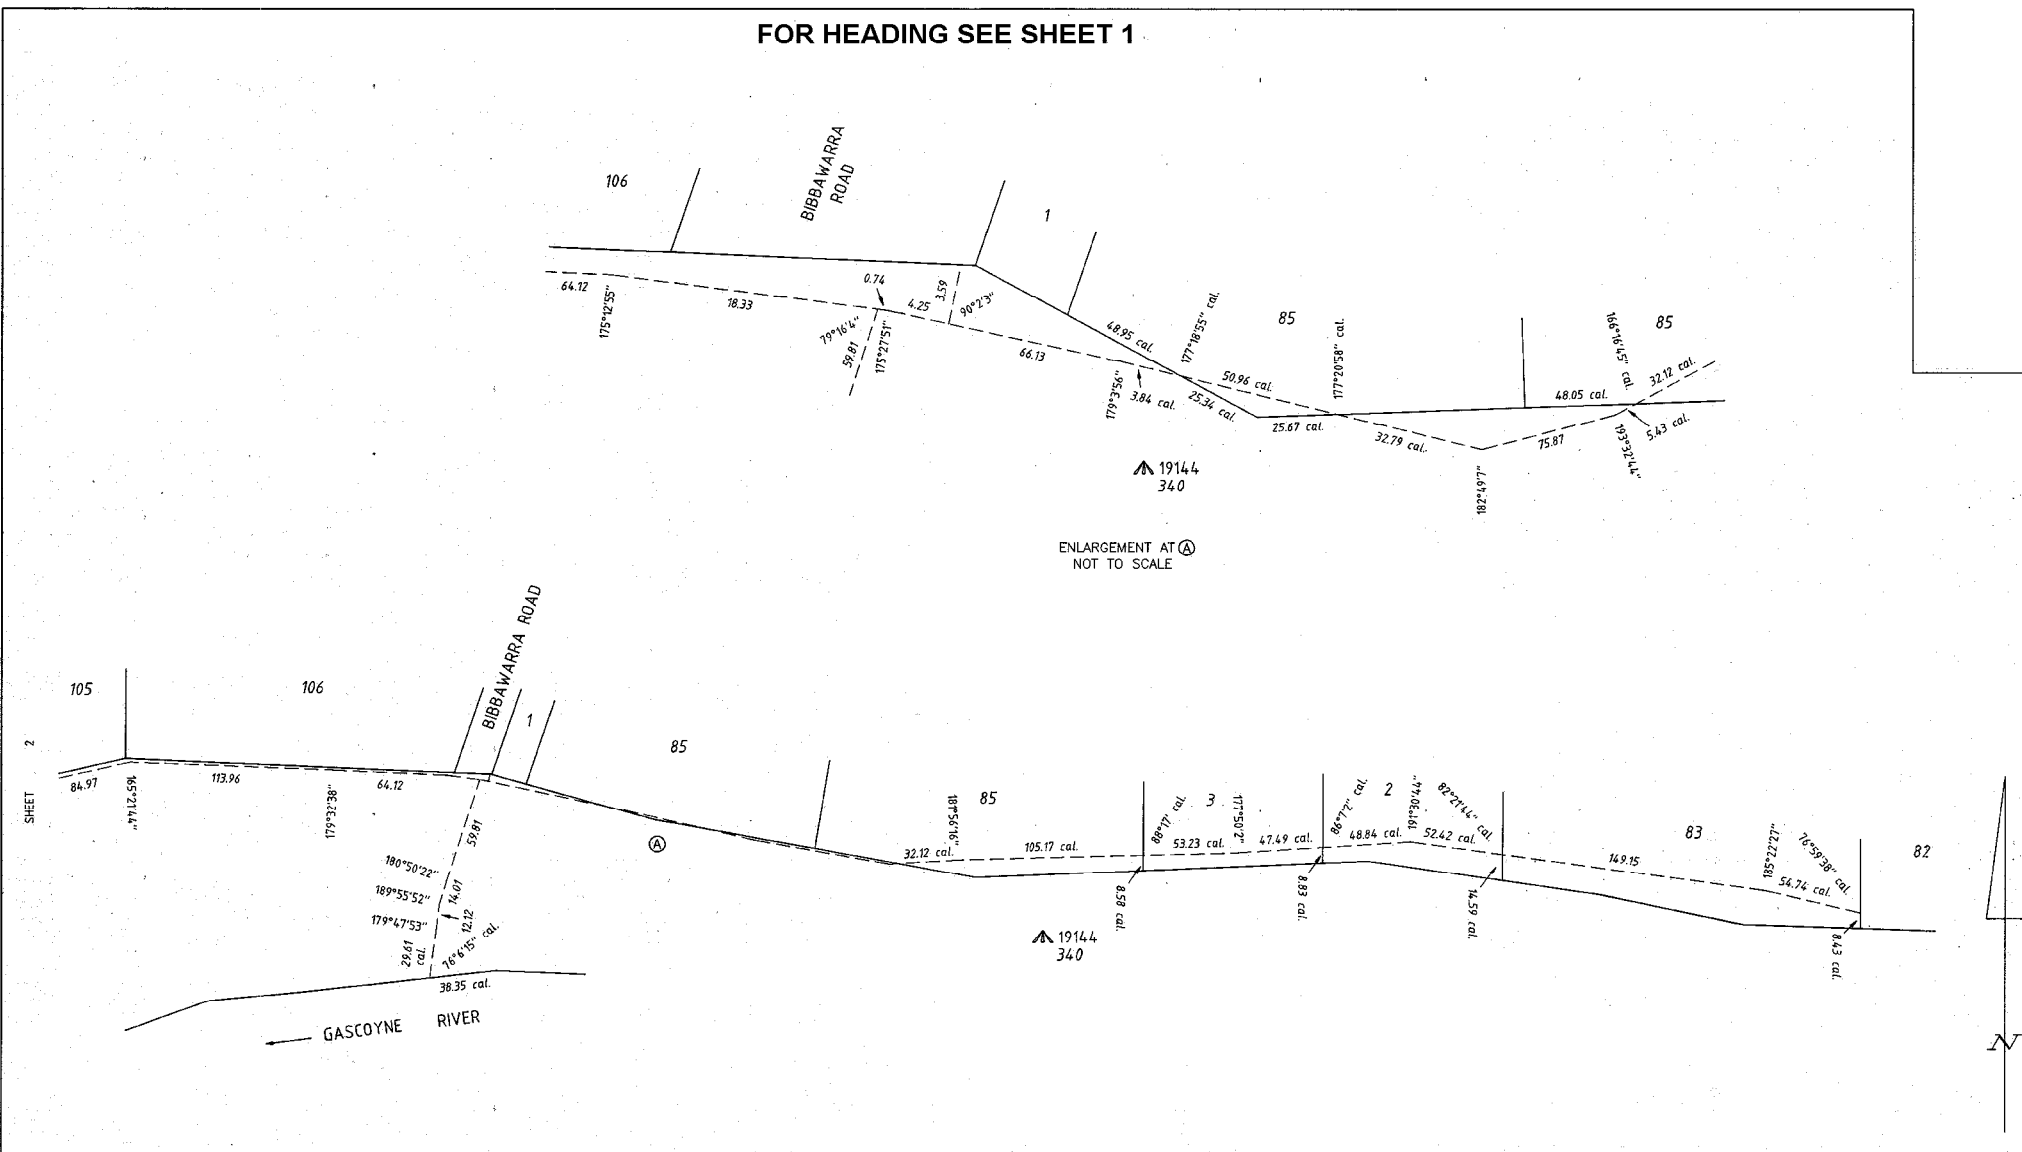


SCALE: 1:2000 @ A2		20 0 20 40 60 80 100	
ALL DISTANCES ARE IN METRES			
APPROVED BY WESTERN AUSTRALIAN PLANNING COMMISSION			
FILE		Western Australian Land Information Authority	
DATE		DEPOSITED PLAN	
SHEET 3 OF 4		EXAMPLE 74.3	
VERSION 3			


FOR HEADING SEE SHEET 1

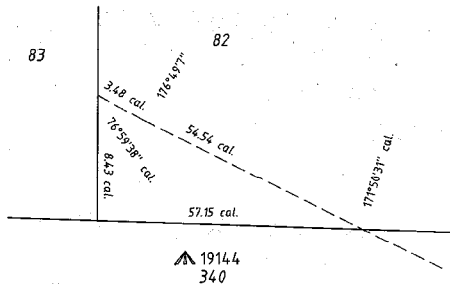

ENLARGEMENT AT (A)  
NOT TO SCALE

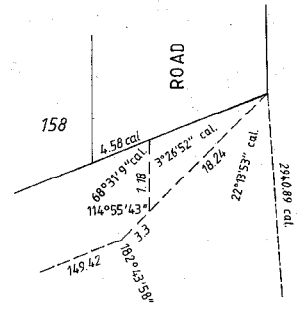

ENLARGEMENT AT (B)  
NOT TO SCALE

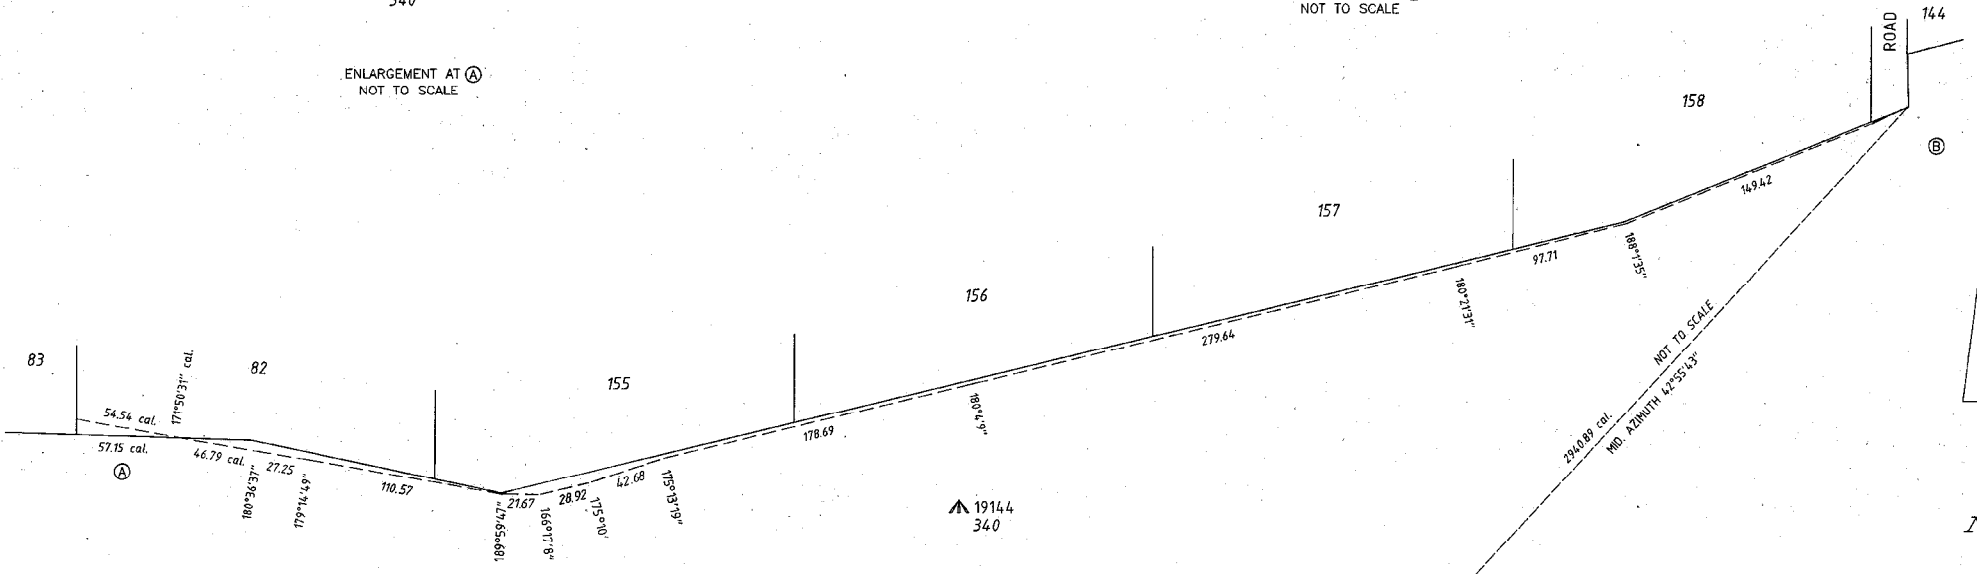

SSM QUOBBA 4

SCALE: 1 : 2000 @ A2		20 0 20 40 60 80 100	
ALL DISTANCES ARE IN METRES			
Licensed Surveyor	Date		Landgate Western Australian Land Information Authority
APPROVED BY: WESTERN AUSTRALIAN PLANNING COMMISSION	FILE		
Delegated Under S.10 P & D Act 2005	DATE	DEPOSITED PLAN	
SHEET 4 OF 4		EXAMPLE 74.4	
VERSION 3			